

**OWNERSHIP OF DOCUMENTS**  
THIS DOCUMENT, AND THE IDEAS AND DESIGNS INCORPORATED HEREIN, ARE AN INSTRUMENT OF PROFESSIONAL SERVICES AND NOT TO BE USED, IN WHOLE OR IN PART, FOR ANY OTHER PROJECT WITHOUT THE WRITTEN AUTHORITY OF

**THE MOTZ GROUP**  
CINCINNATI, OH, USA


Indianapolis Colts  
Lucas Oil Stadium  
Motz Synthetic Turf Field  
Football Field Layout Plan

Revision/Issue	Date

Project Address  
Indianapolis Colts  
Lucas Oil Stadium  
500 S Capitol Avenue  
Indianapolis, IN 46225

Project Phase  
**SUBMITTAL DRAWINGS**

Date	05/07/2018	Sheet	PF2.0
Scale	AS SHOWN		

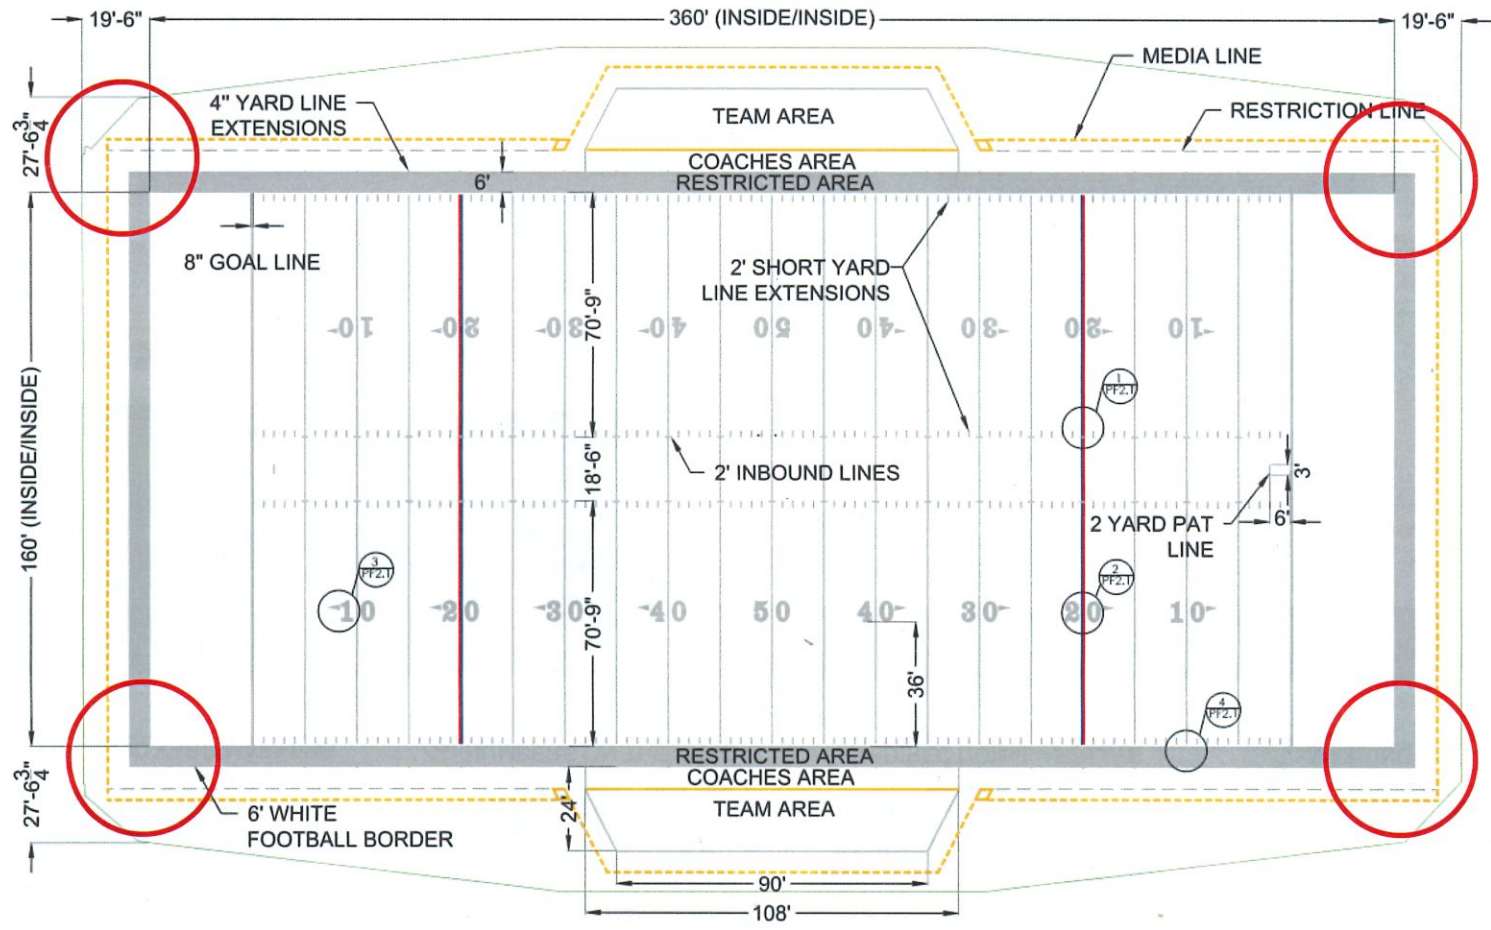

THIS DRAWING HAS BEEN SENT FOR REVIEW AND APPROVAL BY THE OWNER OR THE OWNER'S REPRESENTATIVE. SOURCING OF MATERIALS AND MANUFACTURING CAN NOT PROCEED UNTIL AN APPROVED COPY IS RETURNED.

SIGNATURE: \_\_\_\_\_ DATE: \_\_\_\_\_

COMMENTS: \_\_\_\_\_

PLEASE CHECK THE BOX THAT APPLIES

APPROVED WITH NO EXCEPTIONS


APPROVED WITH COMMENTS

**FOOTBALL FIELD LAYOUT PLAN**  
SCALE: 1:35

- NOTES:**
- SOME FIELD LINES/MARKINGS ARE SHOWN IN GRAY FOR VIEWING PURPOSES ONLY.
  - SOME MARKINGS ARE FADED TO BETTER VISUALIZE THE FIELD MARKINGS AND TO PROVIDE A POINT OF REFERENCE.
  - ALL LINES ARE 4" IN WIDTH UNLESS NOTED OTHERWISE.

**LEGEND:**

LOGO [COLTS BLUE, WHITE, GRAY]: 31 FT. TALL  
EZ LETTERS [WHITE]: 24 FT. TALL  
NFL LOGO [WHITE, NAVY, RED]: 24 FT. TALL  
AMERICAN CONF LOGO [RED, WHITE]: 24 FT. TALL  
FOOTBALL [WHITE]: 160 FT. X 360 FT. (1/1)

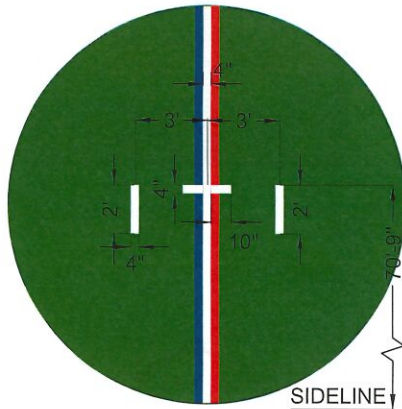

1 INBOUND YARD MARKERS  
NTS





2 NUMBERS ON THE FIELD  
NTS




3 DIRECTIONAL ARROWS  
NTS



4 MARKING DETAIL  
NTS

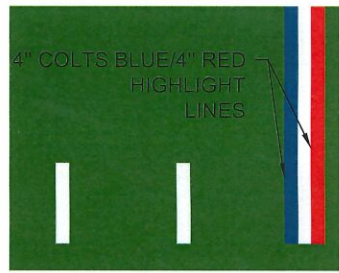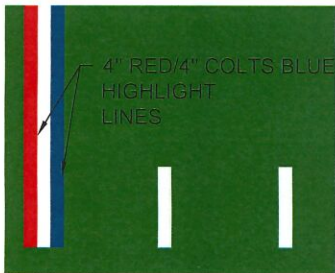

5 20 YARD LINE HIGHLIGHT DETAIL  
NTS

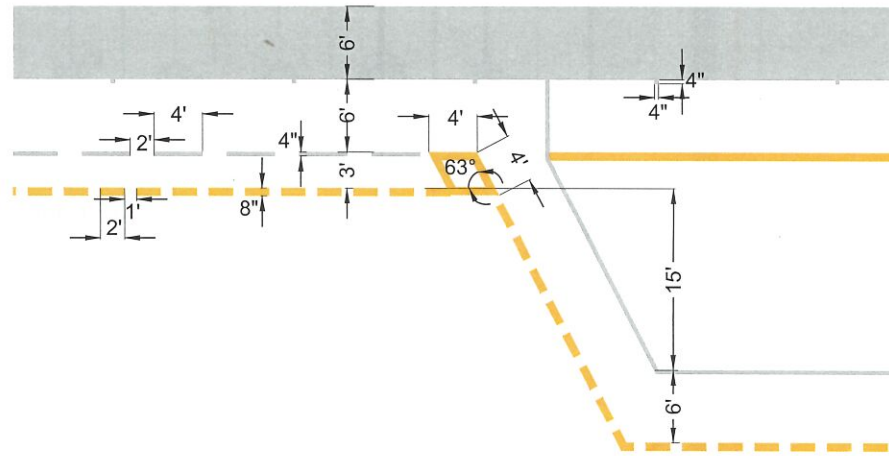

6 COACHES BOX/MEDIA LINE DETAIL  
NTS

THIS DRAWING HAS BEEN SENT FOR REVIEW AND APPROVAL BY THE OWNER OR THE OWNER'S REPRESENTATIVE. SOURCING OF MATERIALS AND MANUFACTURING CAN NOT PROCEED UNTIL AN APPROVED COPY IS RETURNED.

SIGNATURE: \_\_\_\_\_ DATE: \_\_\_\_\_

COMMENTS: \_\_\_\_\_

PLEASE CHECK THE BOX THAT APPLIES.

- APPROVED WITH NO EXCEPTIONS
- APPROVED WITH COMMENTS

**NOTES:**

1. SOME FIELD LINES/MARKINGS ARE SHOWN IN GRAY FOR VIEWING PURPOSES ONLY.
2. SOME MARKINGS ARE FADED TO BETTER VISUALIZE THE FIELD MARKINGS AND TO PROVIDE A POINT OF REFERENCE.
3. ALL LINES ARE 4" IN WIDTH UNLESS NOTED OTHERWISE.

**LEGEND:**

- LOGO (COLTS BLUE, WHITE, GRAY): 31 FT. TALL
- EZ LETTERS (WHITE): 24 FT. TALL
- NFL LOGO (WHITE, NAVY, RED): 24 FT. TALL
- AMERICAN CONF LOGO (RED, WHITE): 24 FT. TALL
- FOOTBALL (WHITE): 160 FT. X 360 FT. (1/1)

**The Motz Group.**  
Building Fields. Building Futures.

3607 CHURCH STREET  
SUITE 300  
CINCINNATI, OH, USA

**OWNERSHIP OF DOCUMENTS**  
THIS DOCUMENT, AND THE IDEAS AND DESIGNS INCORPORATED HEREIN, ARE AN INSTRUMENT OF PROFESSIONAL SERVICES AND NOT TO BE USED, IN WHOLE OR IN PART, FOR ANY OTHER PROJECT WITHOUT THE WRITTEN AUTHORITY OF

THE MOTZ GROUP  
CINCINNATI, OH, USA

Indianapolis Colts  
Lucas Oil Stadium  
Motz Synthetic Turf Field  
Field Details



Revision/Issue	Date

Project Address  
Indianapolis Colts  
Lucas Oil Stadium  
500 S Capitol Avenue  
Indianapolis, IN 46225



Project Phase  
SUBMITTAL DRAWINGS

Date: 05/07/2018  
Scale: AS SHOWN  
Sheet: PF2.1




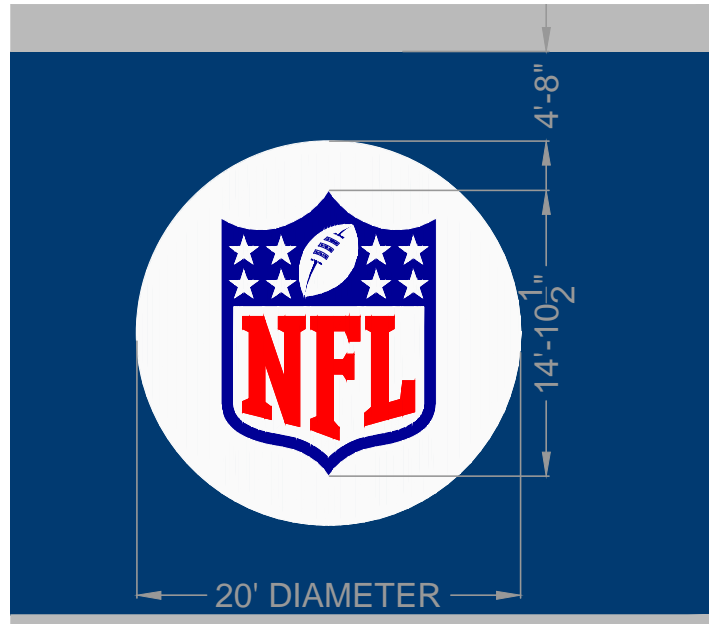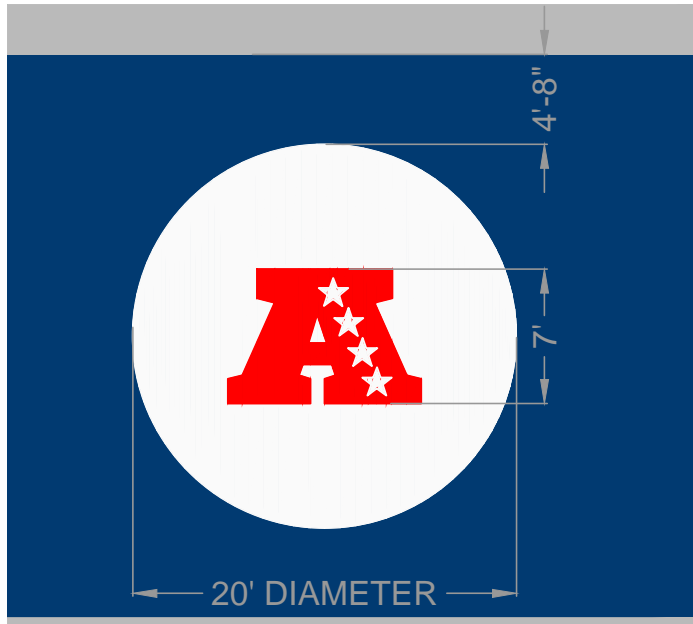

**7** END ZONE LOGOS DETAIL  
SCALE: 1:10

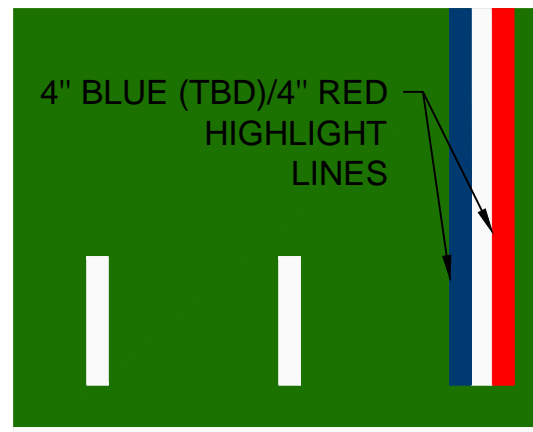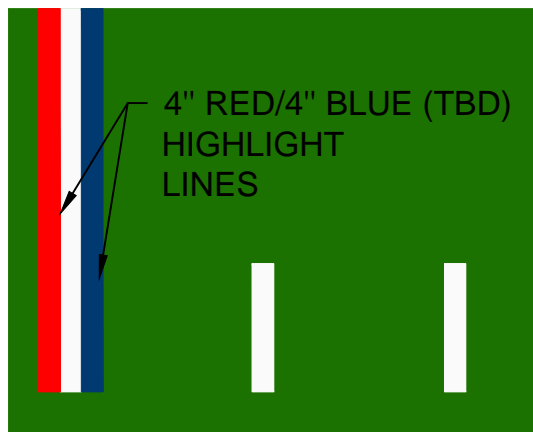

**8** 20 YARD LINE HIGHLIGHT DETAIL  
NTS

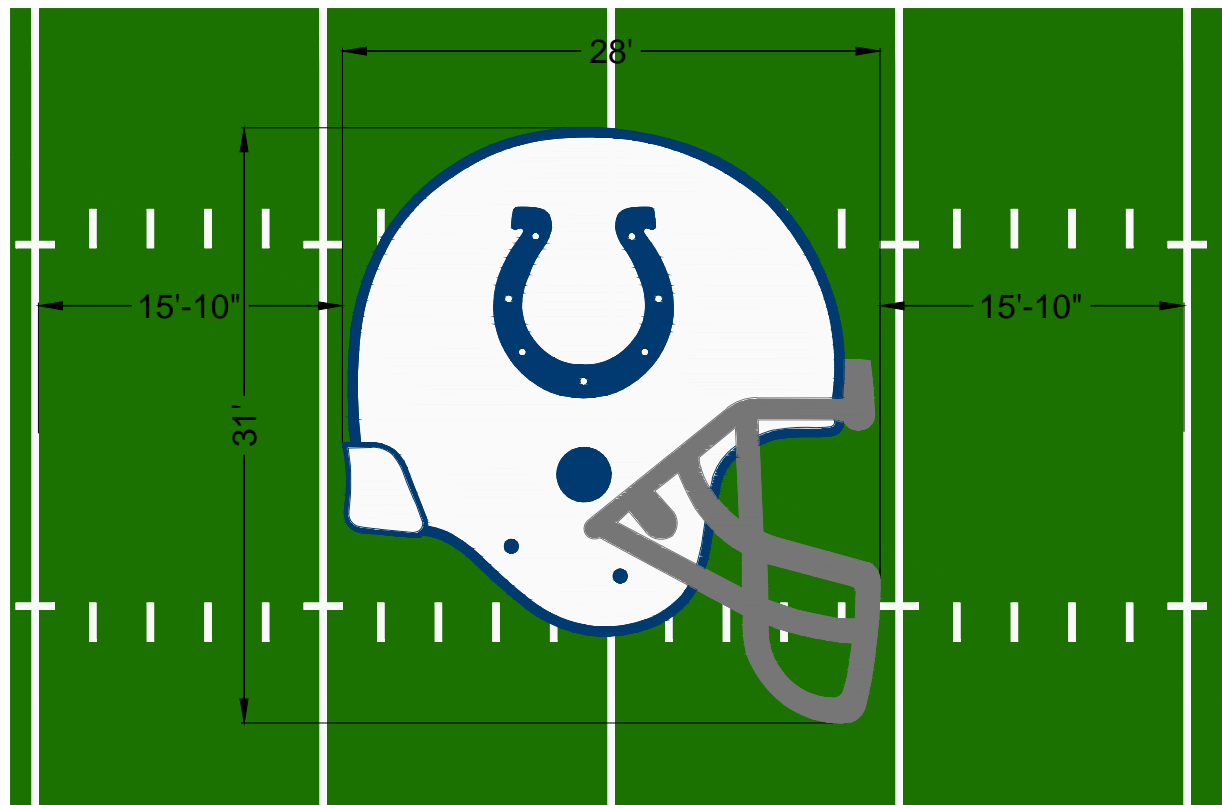

**9** LOGO DETAIL  
SCALE: 1:10

Field Turf Color : PMS #371

**LEGEND:**

- LOGO (COLTS BLUE, WHITE, GRAY): 31 FT. TALL
- NFL LOGO (WHITE, NAVY, RED): 20 FT. TALL
- AMERICAN CONF LOGO (RED, WHITE): 20 FT. TALL
- FOOTBALL (WHITE): 160 FT. X 360 FT. (1/1)

**NOTES:**

1. SOME FIELD LINES/MARKINGS ARE SHOWN IN GRAY FOR VIEWING PURPOSES ONLY.
2. SOME MARKINGS ARE FADED TO BETTER VISUALIZE THE FIELD MARKINGS AND TO PROVIDE A POINT OF REFERENCE.
3. ALL LINES ARE 4" IN WIDTH UNLESS NOTED OTHERWISE.

THIS DRAWING HAS BEEN SENT FOR REVIEW AND APPROVAL BY THE OWNER OR THE OWNER'S REPRESENTATIVE. SOURCING OF MATERIALS AND MANUFACTURING CAN NOT PROCEED UNTIL AN APPROVED COPY IS RETURNED.

SIGNATURE: \_\_\_\_\_ DATE: \_\_\_\_\_

COMMENTS: \_\_\_\_\_

PLEASE CHECK THE BOX THAT APPLIES.

- APPROVED WITH NO EXCEPTIONS
- APPROVED WITH COMMENTS

**\*\*GHOSTED LINES FOR YARD LINES AND SHORT YARD LINE EXTENSION WILL BE PAINTED THROUGH LOGOS BY STADIUM FIELD PERSONNEL.**

**The Motz Group™**

*Building Fields. Building Futures.*

3607 CHURCH STREET  
SUITE 300  
CINCINNATI, OH, USA

**OWNERSHIP OF DOCUMENTS**

THIS DOCUMENT, AND THE IDEAS AND DESIGNS INCORPORATED HEREIN, ARE AN INSTRUMENT OF PROFESSIONAL SERVICES AND NOT TO BE USED, IN WHOLE OR IN PART, FOR ANY OTHER PROJECT WITHOUT THE WRITTEN AUTHORITY OF

**THE MOTZ GROUP**  
CINCINNATI, OH, USA

**Indianapolis Colts  
Lucas Oil Stadium  
Motz Synthetic Turf Field  
Field Details**

Revision/Issue	Date

Project Address  
**Indianapolis Colts  
Lucas Oil Stadium  
500 S Capitol Avenue  
Indianapolis, IN 46225**

Project Phase  
**Submittal  
Drawings**

Date 05/31/2018	Sheet PF2.3
Scale AS SHOWN	

